

ROUTE MAP OF POOSAPATI ESTATES - 3
(Not to Scale)



MANAGING PARTNERS

D. SATYANARAYANA REDDY
B.V. PRABHUJI



50-94-19/1, 3rd floor, NR Bhavan,
Gurudwara Jn., Santhipuram,
Visakhapatnam-16
E-mail: enquiries@suryaestates.in
Website: www.suryaestates.in



Contact :




Presents

POOSAPATI ESTATES - 3



L.P. NO. : 11/2018/1167/VMRDA/DPMS

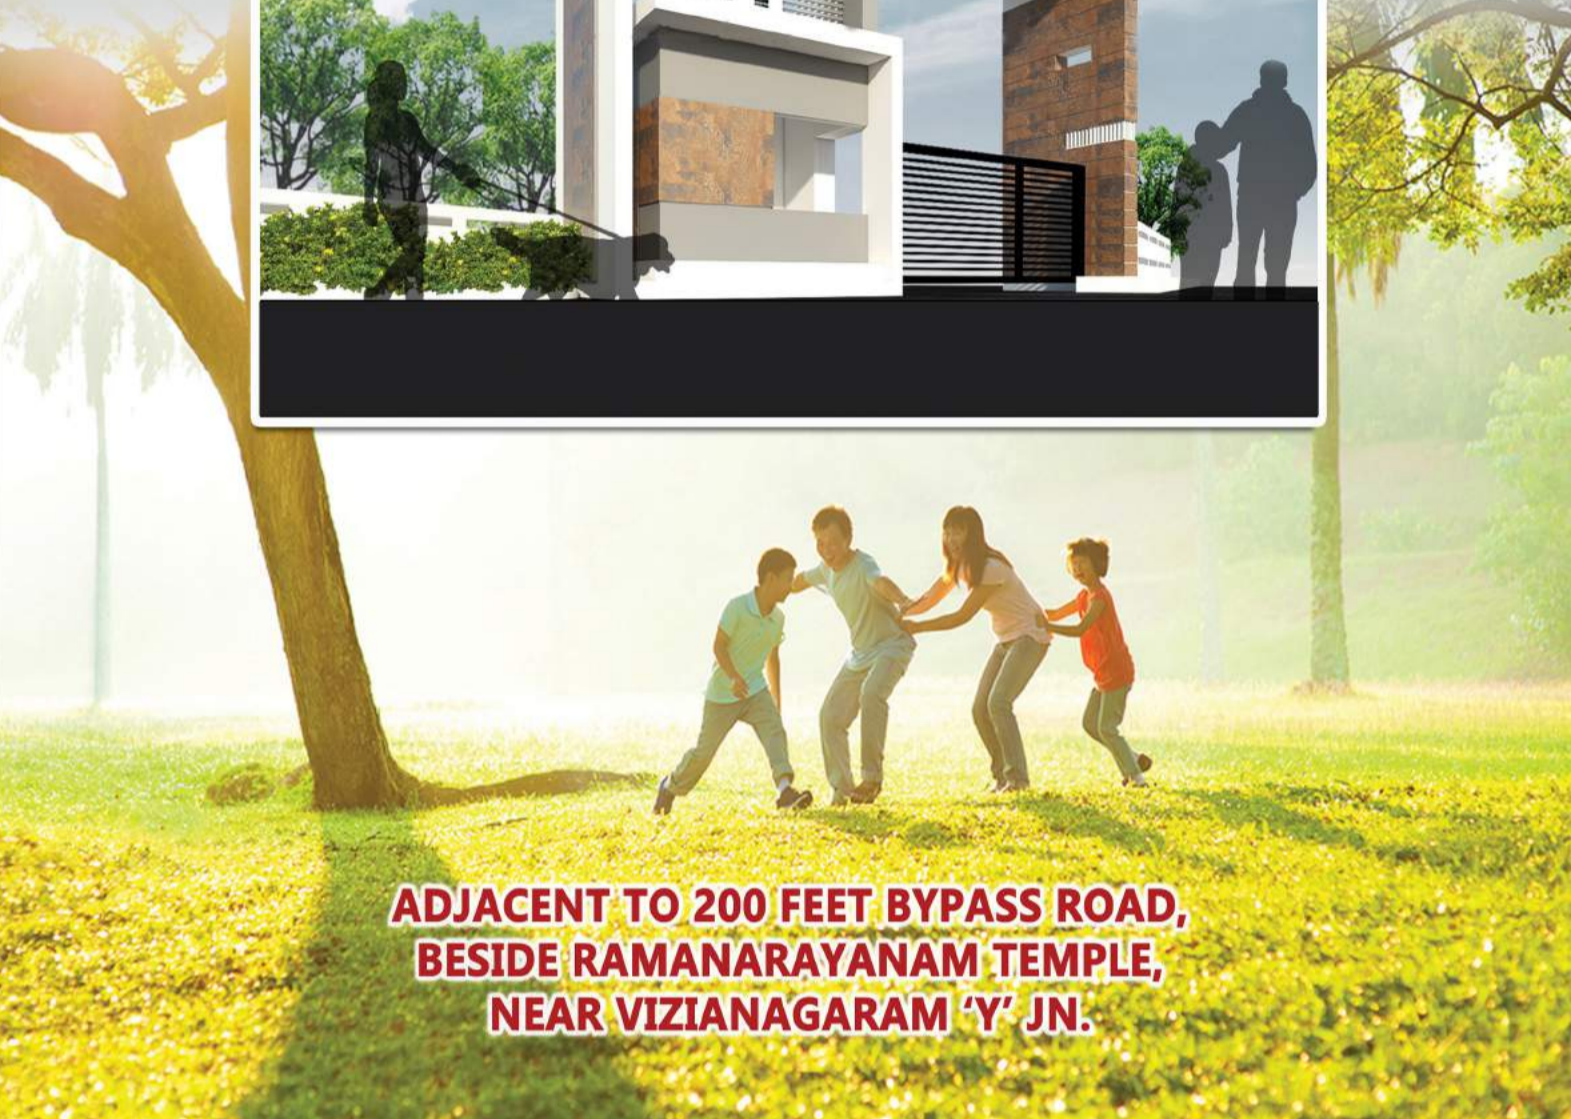

**ADJACENT TO 200 FEET BYPASS ROAD,
BESIDE RAMANARAYANAM TEMPLE,
NEAR VIZIANAGARAM 'Y' JN.**

Nearest Destinations of The project

- Vizianagaram 'Y' Jn. - 2mnts
- Sri Ramanarayanam Project - Near by
- Vizag International School - 2 Mnts after our Venture
- Korukonda Sainik School - 4 Mnts after our Venture
- Sai Dhyana Mandir - 1Mnt after our Venture
- Almost 12 Engineering Colleges - Very Near
- Maharaja Medical College - 10 Mnts
- VZM RTC Complex - 5 Mnts

HIGHLIGHTS OF THE PROJECT

- Adjoining Ramanarayanam Project
- Gated Community (Compound Wall)
- Avenue Plantation
- Children's Park, SWIMMING POOL
- B.T. Roads, Drainages,
- Water Tank
- VUDA Layout
- Electricity
- Walking Track
- Entrance Arch
- Perfect Vaastu
- Tap Connection to every Plot
- Ayinated to JNTU 200 Ft Bypass Road
- Surpassing our Layout (Work Commenced)



POOSAPATI ESTATES PHASE -3

Layout plan showing in Survey No's.: 303 at Korukonda Village, Vizianagaram Mandal, Vizianagaram District.

Note: This Brochure is Conceptual and not a legal offering. The approved Layout Plan may vary from original blue print. Exact size of the plot to be determined as per approved blue print.